

Work Order ID 61757

Wednesday, September 01, 2010 2:24:30 PM



Page 1

| | | | | | | |
|----------------|---------------------------|------------|------|---------------|-------|--|
| Item ID: | D3825-041 | Accept | | Setup | Start | |
| Revision ID: | | | | | Stop | |
| Item Name: | Rib Assembly (Basket End) | | | | | |
| Start Date: | 9/1/2010 | Start Qty: | 6.00 | Cust Item ID: | | |
| Required Date: | 9/7/2010 | Req'd Qty: | 6.00 | Customer: | | |
| Reference: | | | | | | |

| | | | | | | | | | | | |
|------------|---------------|--|-------|---------|------------|--|-------|--|-----|-------|--|
| Approvals: | Process Plan: | | Date: | 10-9-01 | Tooling: | | Date: | | Run | Start | |
| | QC: | | Date: | | SPC (Y/N): | | Date: | | | Stop | |

| Sequence ID/ Work Center ID | Operation Description | Set Up/ Run Hours | Tool ID | Tool # | Plan Code | Accept Qty | Reject Qty | Reject Number | Insp. Stamp |
|--------------------------------|--------------------------|----------------------|---------|--------|--------------|---------------|---------------|------------------|----------------|
| Draw Nbr | Revision Nbr | | | | | | | | |
| D3825 | Rev A | | | | | | | | |

| | | | | | | | | | |
|-----------|-----------|--------------------------------------------------------------------------------------------|------|--|--|--|--|--|--|
| 100 | Large Fab | 0.00 | | | | | | | |
| | Large Fab | Memo | 0.00 | | | | | | |
| Large Fab | | 1- cut D3825-1 rib as per dwg D3825 | | | | | | | |
| | | 2- drill hole (3/16") in D3825-1 using DT9438 jig and open to finish size as per dwg D3825 | | | | | | | |
| | | 3- c'sink hole as per dwg | | | | | | | |
| | | 4- remove identification markings | | | | | | | |
| | | 5- deburr | | | | | | | |
| | | 6- weld D2327-3 spacer bushing and D3759-1 bushing as per dwg D3825 ✓ | | | | | | | |
| | | A/R S.S. Rod Batch: 4114649 | | | | | | | |
| | | 7- grind bushing weld flush where indicated on dwg D3825 ✓ | | | | | | | |
| | | 8- deburr if necessary ✓ | | | | | | | |

⑥ 10/09/16 ⑥x

SAJ 10-09-13

| W/O: | | WORK ORDER CHANGES | | | | | |
|------|------|--------------------|----|------|-----|-------------------------------------|--------------------------|
| DATE | STEP | PROCEDURE CHANGE | By | Date | Qty | Approval Chief Eng / Prod Mgr | Approval QC Inspector |
| | | | | | | | |
| | | | | | | | |

Part No: _____ PAR #: _____ Fault Category: _____ NCR: Yes No DQA: _____ Date: _____

Resolution: _____ Disposition: _____ QA: N/C Closed: _____ Date: _____

| NCR: | | WORK ORDER NON-CONFORMANCE (NCR) | | | | | | |
|------|------|----------------------------------|-----------------------------|---------------------------------|----------------|---------------------------|-----------------------|--------------------------|
| DATE | STEP | Description of NC Section A | Corrective Action Section B | | | Verification Section C | Approval Chief Eng | Approval QC Inspector |
| | | | Initial Chief Eng | Action Description Chief Eng | Sign & Date | | | |
| | | | | | | | | |
| | | | | | | | | |
| | | | | | | | | |

NOTE: Date & initial all entries

Work Order ID 61757

Wednesday, September 01, 2010 2:24:30 PM

Page 2

Item ID: D3825-041

Accept

Setup Start

Revision ID:

Stop

Item Name: Rib Assembly (Basket End)

Start Date: 9/1/2010 Start Qty: 6.00

Cust Item ID:

Required Date: 9/7/2010 Req'd Qty: 6.00

Customer:

Reference:

Approvals:

Process Plan:

Date:

Tooling:

Date:

Run Start

QC:

Date:

SPC (Y/N):

Date:

Stop

Sequence ID/
Work Center IDOperation
DescriptionSet Up/
Run Hours

Tool ID

Tool #

Plan
CodeAccept
QtyReject
QtyReject
NumberInsp.
Stamp

130

QC9- Inspect visual per QSI004- Fusion Welds

0.00



QC

Memo

0.00

Quality Control

D 10.09.21

140

QC5- Inspect part completeness to step on W/O

0.00



QC

Memo

0.00

Quality Control

Solorhi

x6

150

Identify as per dwg & Stock Location:

0.00



Packaging

Memo

0.00

Packaging

10/09/22 (6x)

| W/O: | | WORK ORDER CHANGES | | | | | |
|------|------|--------------------|----|------|-----|-------------------------------------|--------------------------|
| DATE | STEP | PROCEDURE CHANGE | By | Date | Qty | Approval Chief Eng / Prod Mgr | Approval QC Inspector |
| | | | | | | | |
| | | | | | | | |

Part No: _____ PAR #: _____ Fault Category: _____ NCR: Yes No DQA: _____ Date: _____

Resolution: _____ Disposition: _____ QA: N/C Closed: _____ Date: _____

| NCR: | | WORK ORDER NON-CONFORMANCE (NCR) | | | | | | |
|------|------|----------------------------------|-----------------------------|---------------------------------|----------------|---------------------------|-----------------------|--------------------------|
| DATE | STEP | Description of NC Section A | Corrective Action Section B | | | Verification Section C | Approval Chief Eng | Approval QC Inspector |
| | | | Initial Chief Eng | Action Description Chief Eng | Sign & Date | | | |
| | | | | | | | | |
| | | | | | | | | |
| | | | | | | | | |

NOTE: Date & initial all entries

Work Order ID 61757

Wednesday, September 01, 2010 2:24:30 PM



Page 3

Item ID: D3825-041

Accept



Setup Start



Revision ID:

Stop



Item Name: Rib Assembly (Basket End)

Start Date: 9/1/2010 Start Qty: 6.00



Cust Item ID:

Required Date: 9/7/2010 Req'd Qty: 6.00



Customer:

Reference:

Approvals: Process Plan: _____ Date: _____ Tooling: _____ Date: _____

Run Start



QC: _____ Date: _____ SPC (Y/N): _____ Date: _____

Stop

Sequence ID/
Work Center IDOperation
DescriptionSet Up/
Run Hours

Tool ID

Tool #

Plan
CodeAccept
QtyReject
QtyReject
NumberInsp.
Stamp

160

QC21- Final Inspection - Work Order Release

0.00



QC

Memo

0.00

Quality Control

10/09/22
CL 10/9/22

| W/O: | | WORK ORDER CHANGES | | | | | |
|------|------|--------------------|----|------|-----|-------------------------------------|--------------------------|
| DATE | STEP | PROCEDURE CHANGE | By | Date | Qty | Approval Chief Eng / Prod Mgr | Approval QC Inspector |
| | | | | | | | |
| | | | | | | | |

Part No: _____ PAR #: _____ Fault Category: _____ NCR: Yes No DQA: _____ Date: _____

Resolution: _____ Disposition: _____ QA: N/C Closed: _____ Date: _____

| NCR: | | WORK ORDER NON-CONFORMANCE (NCR) | | | | | | |
|------|------|----------------------------------|-----------------------------|---------------------------------|----------------|---------------------------|-----------------------|--------------------------|
| DATE | STEP | Description of NC Section A | Corrective Action Section B | | | Verification Section C | Approval Chief Eng | Approval QC Inspector |
| | | | Initial Chief Eng | Action Description Chief Eng | Sign & Date | | | |
| | | | | | | | | |
| | | | | | | | | |
| | | | | | | | | |

NOTE: Date & initial all entries

Wednesday, September 01, 2010 2:24:35 PM

| |
|---|
| 1 | 2 |
|---|

[REDACTED]

Required Qty: 6.00

| Component Item ID/ Item Name | Replacement Item ID | Mfg/ Purch | Bin Item | Primary Location | Last Location | Route Seq ID | Unit of Measure | Qty on Hand | Qty per Kit | Total Qty | Qty Issued | Date Issued | Status |
|---------------------------------|------------------------|---------------|-------------|---------------------|------------------|-----------------|--------------------|----------------|-------------|--------------|---------------|----------------|--------|
|---------------------------------|------------------------|---------------|-------------|---------------------|------------------|-----------------|--------------------|----------------|-------------|--------------|---------------|----------------|--------|

6

[illegible][illegible]

10/09/16

20

1



6 *MS* 10/09/16

22

13.42105



SAO 10-09-13

31.927

| W/O: | | WORK ORDER CHANGES | | | | | |
|------|------|--------------------|----|------|-----|-------------------------------------|--------------------------|
| DATE | STEP | PROCEDURE CHANGE | By | Date | Qty | Approval Chief Eng / Prod Mgr | Approval QC Inspector |
| | | | | | | | |
| | | | | | | | |


Part No: _____ PAR #: _____ Fault Category: _____ NCR: Yes No DQA: _____ Date: _____

Resolution: _____ Disposition: _____ QA: N/C Closed: _____ Date: _____

| NCR: | | WORK ORDER NON-CONFORMANCE (NCR) | | | | | | |
|------|------|----------------------------------|-----------------------------|---------------------------------|----------------|---------------------------|-----------------------|--------------------------|
| DATE | STEP | Description of NC Section A | Corrective Action Section B | | | Verification Section C | Approval Chief Eng | Approval QC Inspector |
| | | | Initial Chief Eng | Action Description Chief Eng | Sign & Date | | | |
| | | | | | | | | |
| | | | | | | | | |
| | | | | | | | | |

NOTE: Date & initial all entries

| ITEM | QTY -041 | P/N | DESCRIPTION |
|------|-------------|-----------|---------------------------|
| 1 | X | D3825-041 | RIB ASSEMBLY (BASKET END) |
| 2 | 1 | D2327-3 | SPACER BUSHING |
| 3 | 1 | D3759-1 | BUSHING |
| 4 | 1 | D3825-1 | RIB |

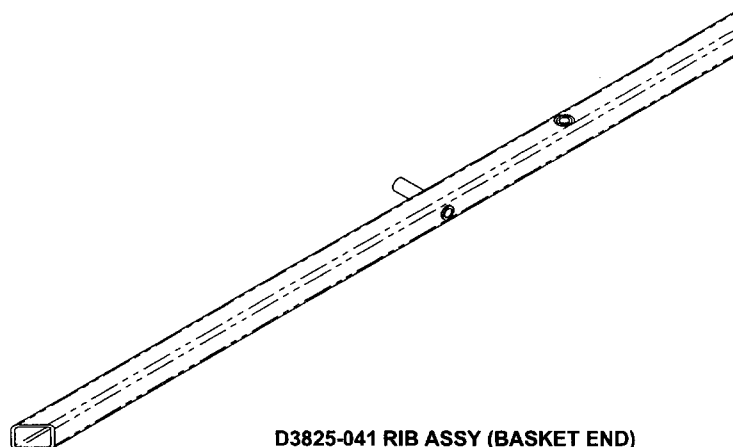

D3825-041 RIB ASSY (BASKET END)

SHOP COPY
RETURN TO
ENGINEERING
UNCONTROLLED COPY
SUBJECT TO AMENDMENT
WITHOUT NOTICE
WORK ORDER
NO. 61757
2810-9-01

RELEASED
08/11/18

NOTES:

- 1) MATERIAL: N/A
- 2) FINISH: NONE
- 3) TOLERANCES: PER DART QSI 018 UNLESS OTHERWISE NOTED
- 4) UNITS: INCHES UNLESS OTHERWISE NOTED
- 5) BREAK SHARP EDGES: 0.005 TO 0.010 MAX
- 6) IDENTIFICATION: N/A
- 7) WEIGHT: 1.22 lbs
- 8) WELDING: PER DART QSI 004

| | | | |
|------------|-------------|----|----------|
| A | NEW ISSUE | MB | 08.09.23 |
| REV. | DESCRIPTION | BY | DATE |
| DESIGN | | | |
| DRAWN | | | |
| CHECKED | | | |
| MFG. APPR. | | | |
| APPROVED | | | |
| DE APPR. | | | |
| DATE | 08.09.23 | | |

DART AEROSPACE LTD
HAWKESBURY, ONTARIO, CANADA

DRAWING NO. **D3825** REV. A
SHEET 1 OF 3
TITLE **RIB ASSY (BASKET END)** SCALE NTS

COPYRIGHT © 2008 BY DART AEROSPACE LTD
THIS DOCUMENT IS PRIVATE AND CONFIDENTIAL AND IS SUPPLIED ON THE EXPRESS CONDITION THAT IT IS
NOT TO BE USED FOR ANY PURPOSE OR COPIED OR COMMUNICATED TO ANY OTHER PERSON WITHOUT
WRITTEN PERMISSION FROM DART AEROSPACE LTD


| W/O: | | WORK ORDER CHANGES | | | | | |
|------|------|--------------------|----|------|-----|-------------------------------------|--------------------------|
| DATE | STEP | PROCEDURE CHANGE | By | Date | Qty | Approval Chief Eng / Prod Mgr | Approval QC Inspector |
| | | | | | | | |
| | | | | | | | |

Part No: _____ PAR #: _____ Fault Category: _____ NCR: Yes No DQA: _____ Date: _____

Resolution: _____ Disposition: _____ QA: N/C Closed: _____ Date: _____

| NCR: | | WORK ORDER NON-CONFORMANCE (NCR) | | | | | | |
|------|------|----------------------------------|-----------------------------|---------------------------------|----------------|---------------------------|-----------------------|--------------------------|
| DATE | STEP | Description of NC Section A | Corrective Action Section B | | | Verification Section C | Approval Chief Eng | Approval QC Inspector |
| | | | Initial Chief Eng | Action Description Chief Eng | Sign & Date | | | |
| | | | | | | | | |
| | | | | | | | | |
| | | | | | | | | |

NOTE: Date & initial all entries

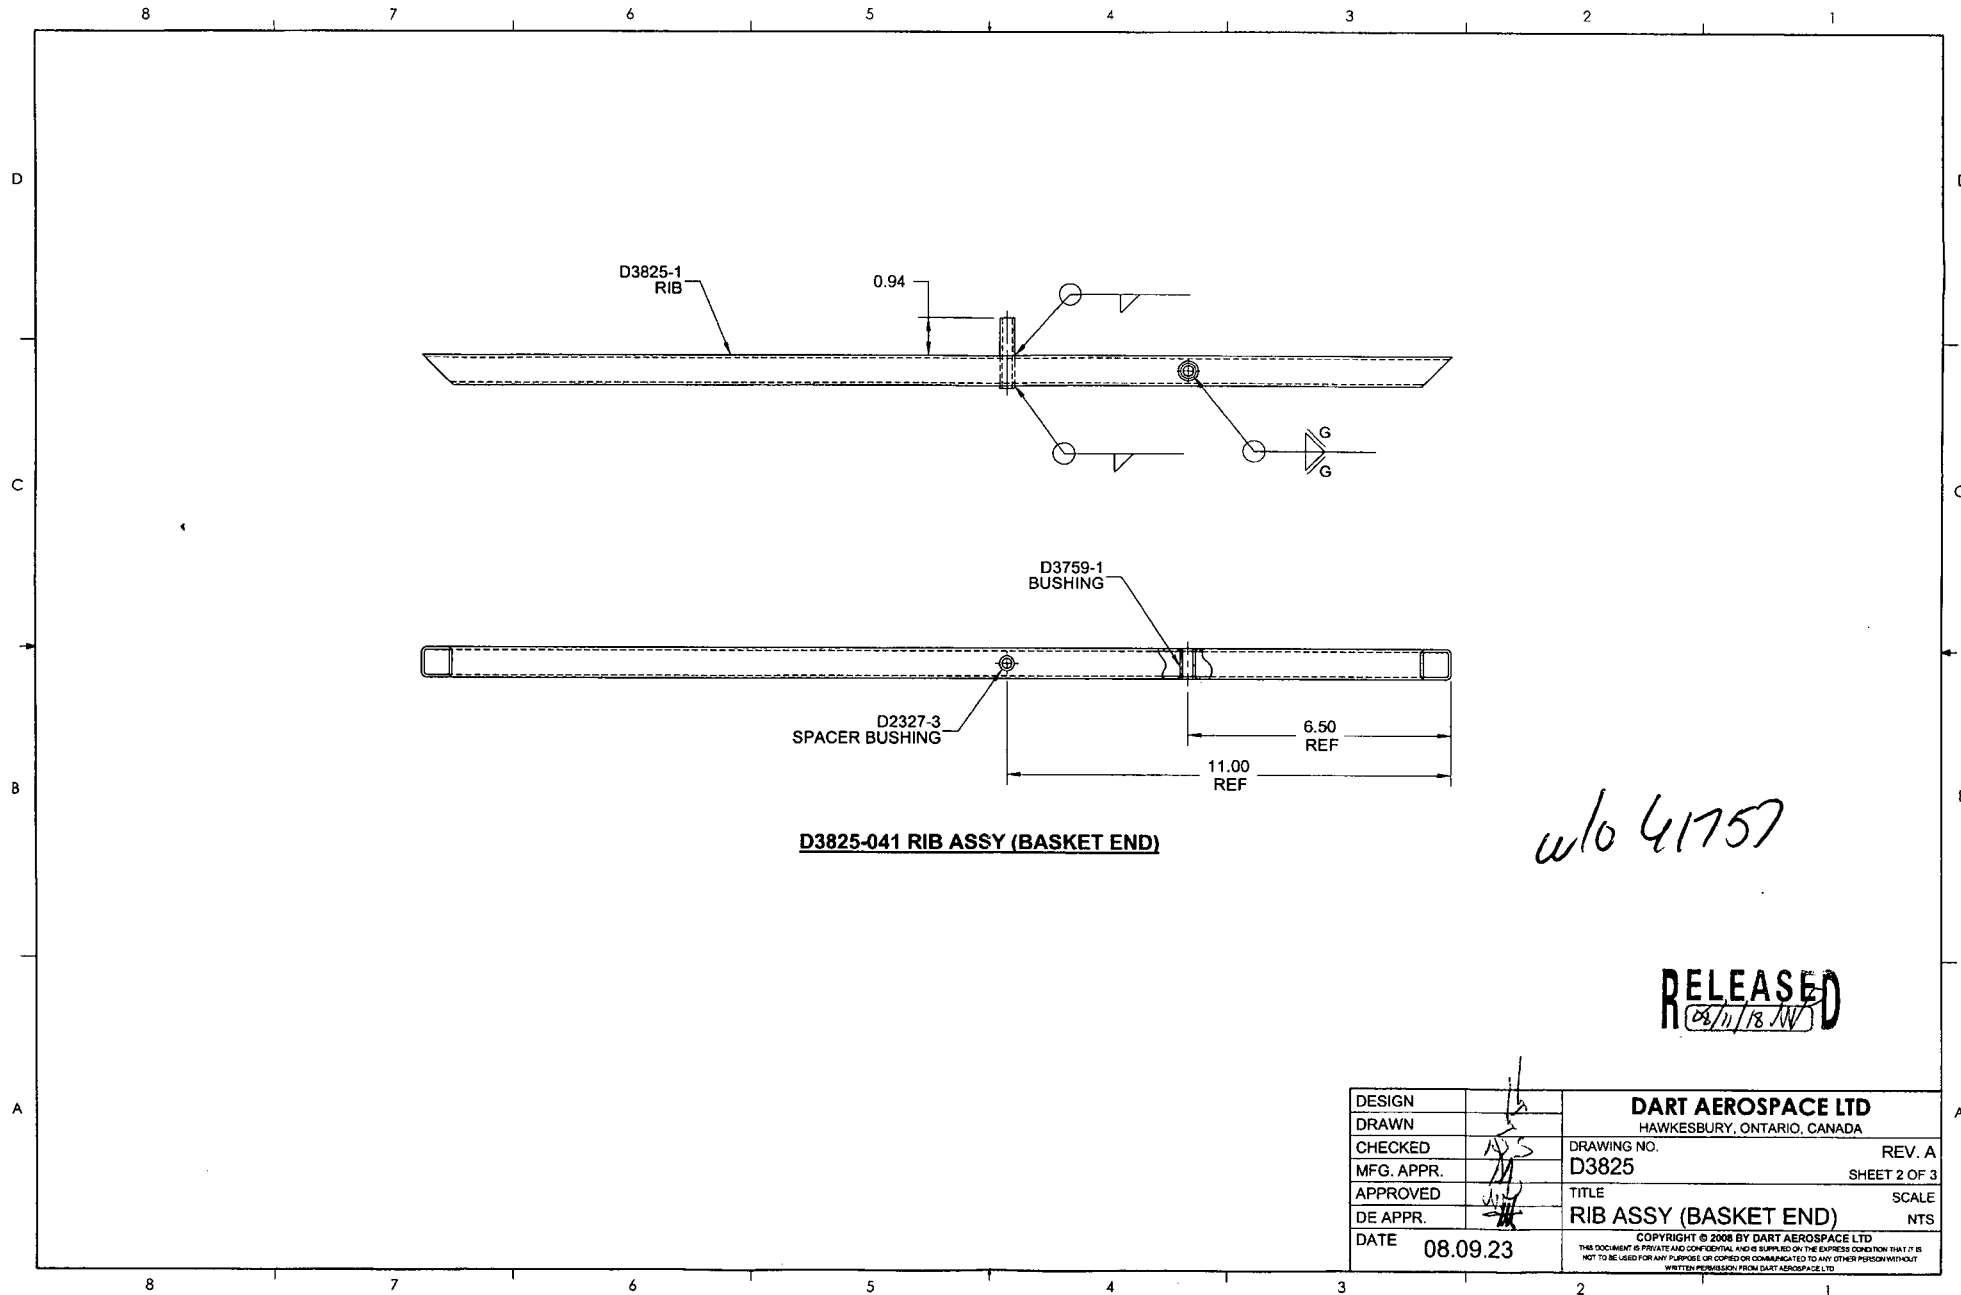

| | | | |
|---|----------|------------------------------|--------------|
| DESIGN | | DART AEROSPACE LTD | |
| DRAWN | | HAWKESBURY, ONTARIO, CANADA | |
| CHECKED | ADS | DRAWING NO. | REV. A |
| MFG. APPR. | | D3825 | SHEET 2 OF 3 |
| APPROVED | | TITLE | SCALE |
| DE APPR. | | RIB ASSY (BASKET END) | |
| DATE | 08.09.23 | NTS | |
| COPYRIGHT © 2006 BY DART AEROSPACE LTD | | | |
| THIS DOCUMENT IS PRIVATE AND CONFIDENTIAL, AND IS SUPPLIED ON THE EXPRESS CONDITION THAT IT IS NOT TO BE USED FOR ANY PURPOSE OR COPIED OR COMMUNICATED TO ANY OTHER PERSON WITHOUT WRITTEN PERMISSION FROM DART AEROSPACE LTD | | | |



| W/O: | | WORK ORDER CHANGES | | | | | |
|------|------|--------------------|----|------|-----|-------------------------------------|--------------------------|
| DATE | STEP | PROCEDURE CHANGE | By | Date | Qty | Approval Chief Eng / Prod Mgr | Approval QC Inspector |
| | | | | | | | |
| | | | | | | | |

Part No: _____ PAR #: _____ Fault Category: _____ NCR: Yes No DQA: _____ Date: _____

Resolution: _____ Disposition: _____ QA: N/C Closed: _____ Date: _____

| NCR: | | WORK ORDER NON-CONFORMANCE (NCR) | | | | | | |
|------|------|----------------------------------|-----------------------------|---------------------------------|----------------|---------------------------|-----------------------|--------------------------|
| DATE | STEP | Description of NC Section A | Corrective Action Section B | | | Verification Section C | Approval Chief Eng | Approval QC Inspector |
| | | | Initial Chief Eng | Action Description Chief Eng | Sign & Date | | | |
| | | | | | | | | |
| | | | | | | | | |
| | | | | | | | | |

NOTE: Date & initial all entries

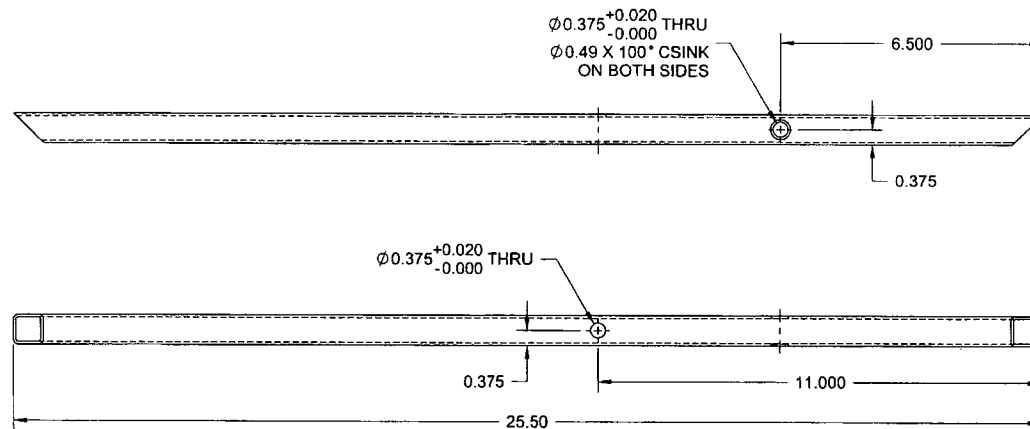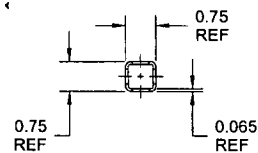

D3825-1 RIB

w/041757

RELEASED
08/11/13

- NOTES:**
 1) MATERIAL: AISI 304/316 STAINLESS STEEL SQUARE TUBE, 0.75 X 0.75 X 0.065 WALL
 REF. DART SPEC. M304TS0.750W0.065
 2) FINISH: NONE
 3) TOLERANCES: PER DART QSI 018 UNLESS OTHERWISE NOTED
 4) UNITS: INCHES UNLESS OTHERWISE NOTED
 5) BREAK SHARP EDGES: 0.005 TO 0.010 MAX
 6) IDENTIFICATION: N/A
 7) WEIGHT: 1.18 lbs

| | | | |
|---|----------|----------------------------------------|--------------|
| DESIGN | | DART AEROSPACE LTD | |
| DRAWN | | HAWKESBURY, ONTARIO, CANADA | |
| CHECKED | | DRAWING NO. | REV. A |
| MFG. APPR. | | D3825 | SHEET 3 OF 3 |
| APPROVED | | TITLE | SCALE |
| DE APPR. | | RIB ASSY (BASKET END) | NTS |
| DATE | 08.09.23 | COPYRIGHT © 2008 BY DART AEROSPACE LTD | |
| THIS DOCUMENT IS PRIVATE AND CONFIDENTIAL AND IS SUPPLIED ON THE EXPRESS CONDITION THAT IT IS NOT TO BE USED FOR ANY PURPOSE OR COPIED OR COMMUNICATED TO ANY OTHER PERSON WITHOUT WRITTEN PERMISSION FROM DART AEROSPACE LTD | | | |

| W/O: | | WORK ORDER CHANGES | | | | | |
|------|------|--------------------|----|------|-----|-------------------------------------|--------------------------|
| DATE | STEP | PROCEDURE CHANGE | By | Date | Qty | Approval Chief Eng / Prod Mgr | Approval QC Inspector |
| | | | | | | | |
| | | | | | | | |

Part No: _____ PAR #: _____ Fault Category: _____ NCR: Yes No DQA: _____ Date: _____

Resolution: _____ Disposition: _____ QA: N/C Closed: _____ Date: _____

| NCR: | | WORK ORDER NON-CONFORMANCE (NCR) | | | | | | |
|------|------|----------------------------------|--------------------------------|---------------------------------|----------------|---------------------------|-----------------------|--------------------------|
| DATE | STEP | Description of NC Section A | Corrective Action Section B | | | Verification Section C | Approval Chief Eng | Approval QC Inspector |
| | | | Initial Chief Eng | Action Description Chief Eng | Sign & Date | | | |
| | | | | | | | | |
| | | | | | | | | |
| | | | | | | | | |

NOTE: Date & initial all entries